




These drawings are the property of the Architect. Bignell Watkins Hasser Architects P.C. Unauthorized reproduction for any purpose is an infringement upon copyright laws. Violations will be subject to prosecution to the extent of the law. Written dimensions on these drawings shall have precedence over scale dimensions. Contractors shall verify and be responsible for all dimensions and conditions on the job and the office must be notified of any variation from the dimensions and conditions shown by these drawings.

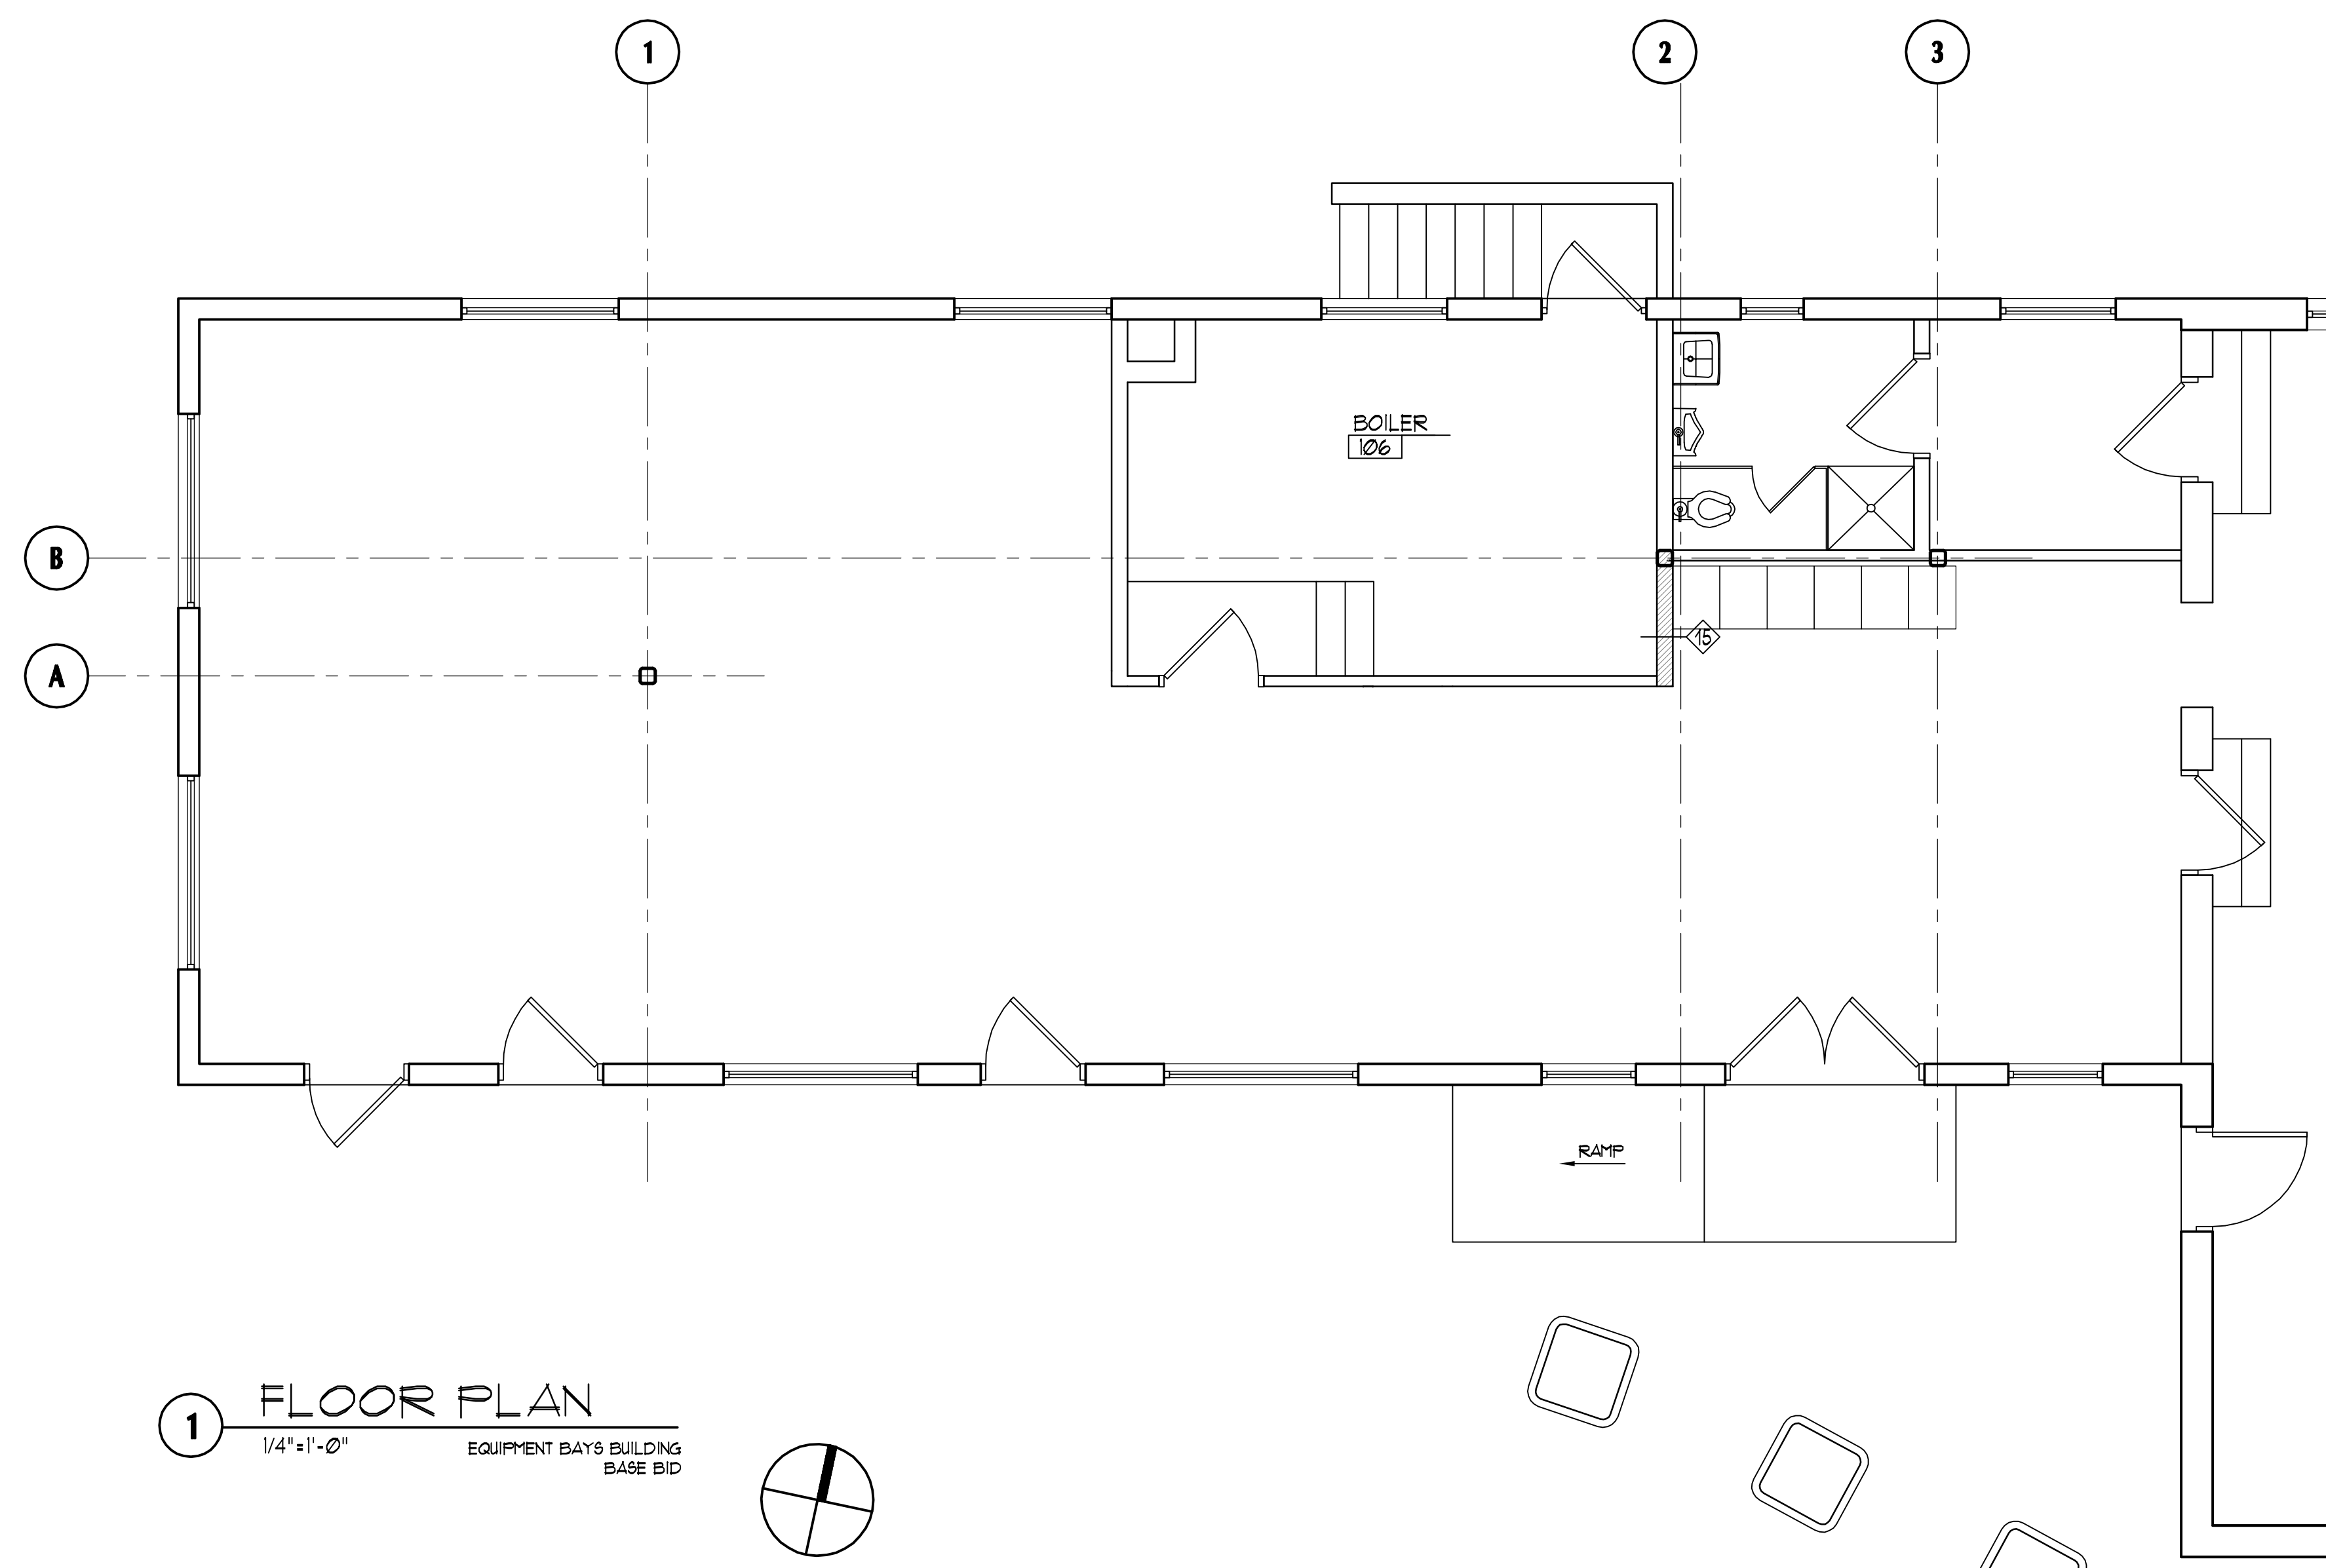

**1 FLOOR PLAN**  
 1/4"=1'-0" EQUIPMENT BAYS BUILDING  
 BASE BID

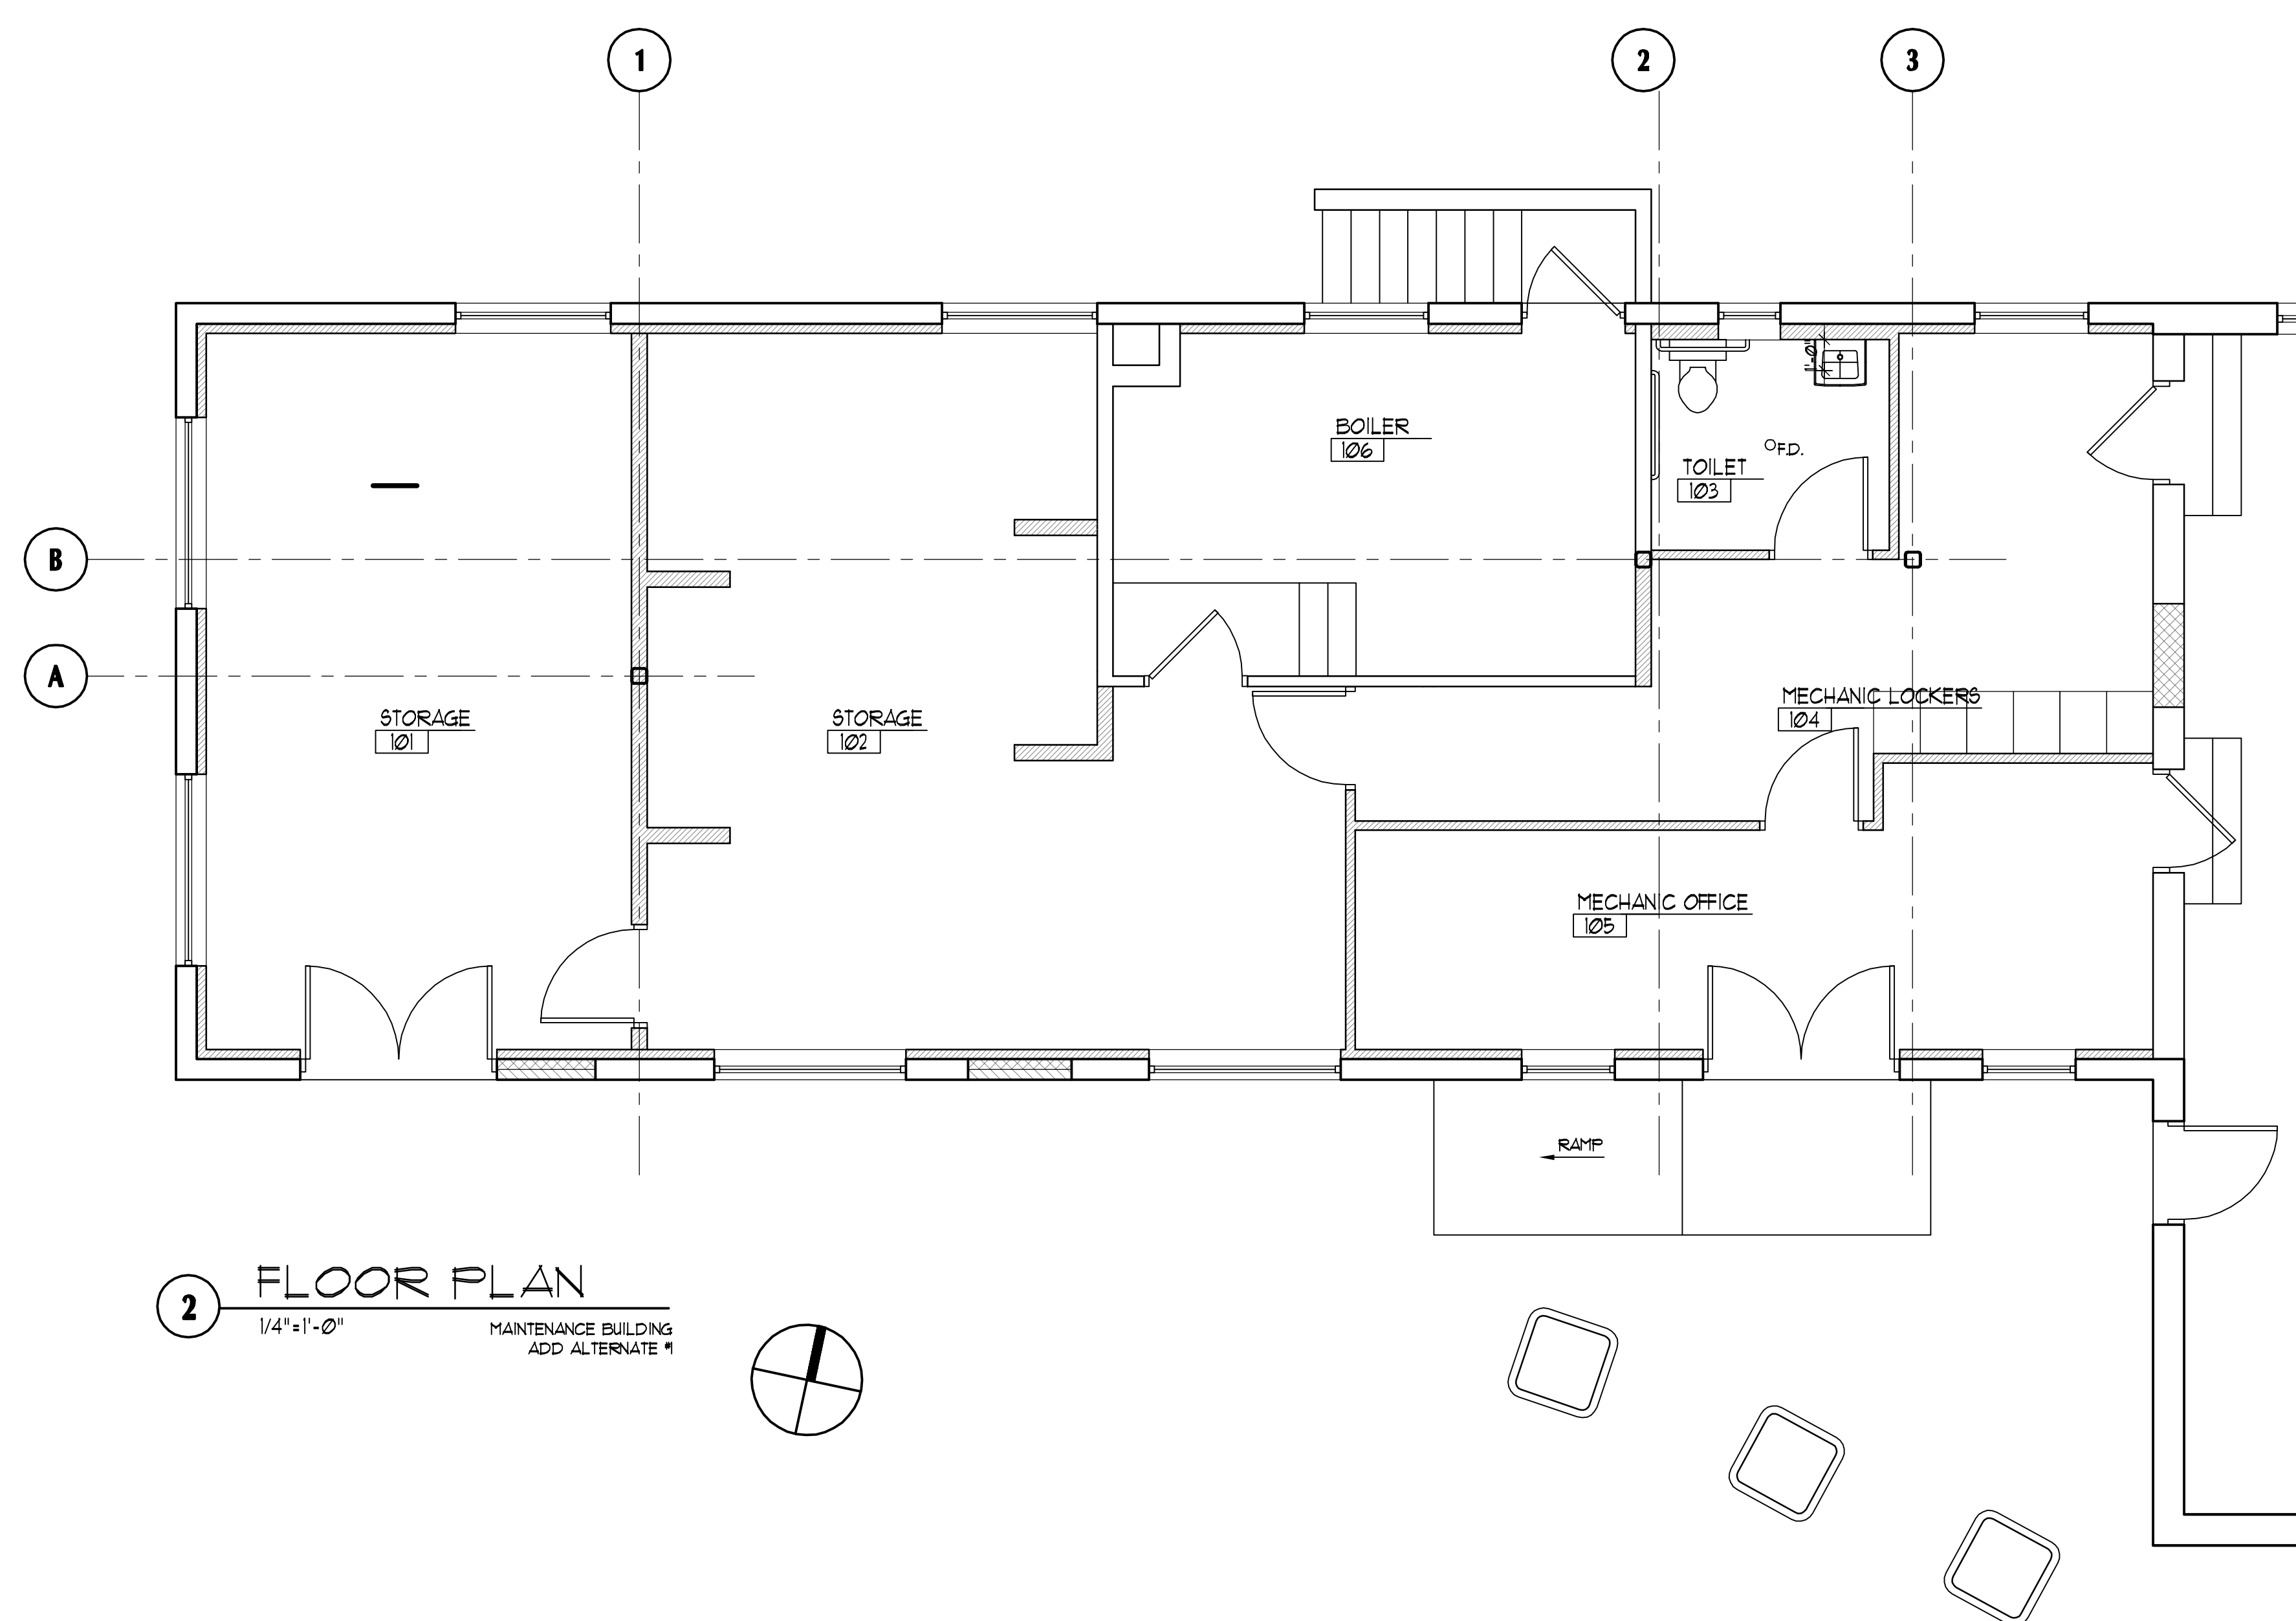

**2 FLOOR PLAN**  
 1/4"=1'-0" MAINTENANCE BUILDING  
 ADD ALTERNATE #1

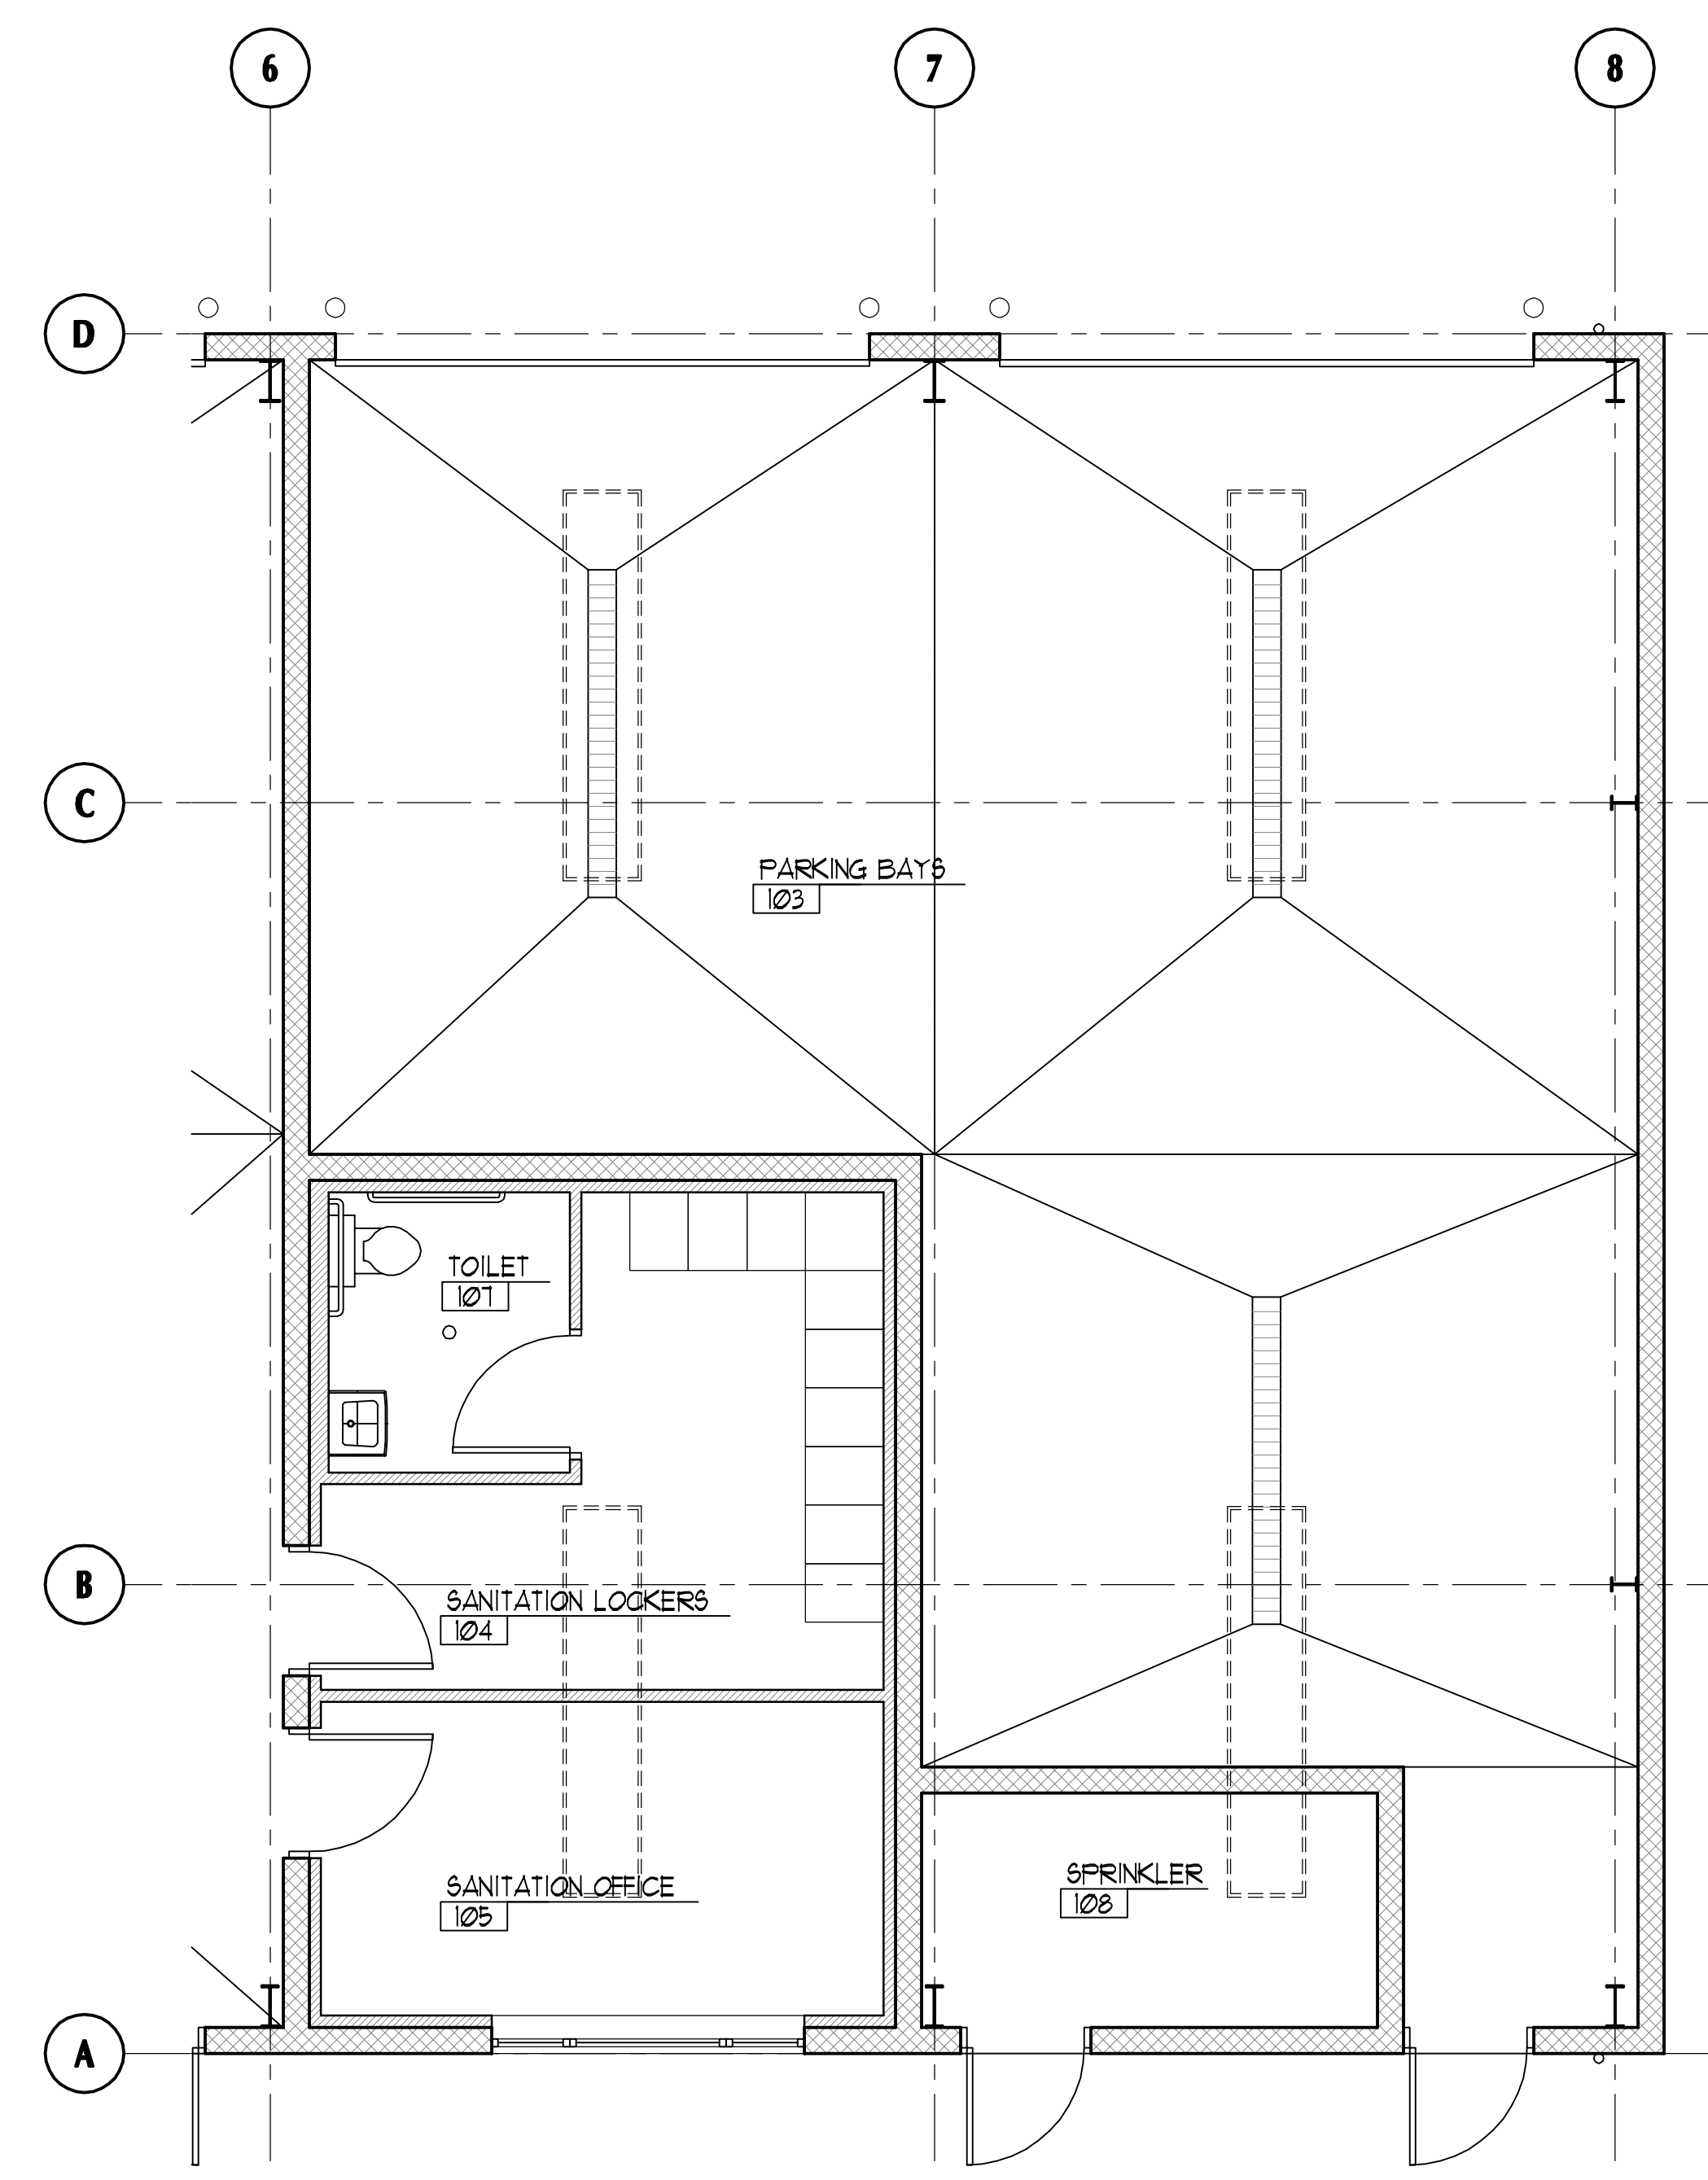

**3 FLOOR PLAN**  
 1/4"=1'-0" SANITATION BUILDING  
 ADD ALTERNATE #5

Revisions

#	Date	Description
1	10-27-09	PERMIT SET



Client:  
**CITY OF TAKOMA PARK**

Location:  
**TAKOMA PARK, MD**

Project:  
**CITY OF TAKOMA PARK  
 PUBLIC WORKS FACILITY**

**MAINTENANCE  
 BUILDING  
 FLOOR PLANS**

Drawn by  
 AS

Project No. 09028.00 Date 10-27-09

Professional Certification  
 I certify that these documents were prepared or approved by me, and that I am a duly licensed architect under the laws of the State of Maryland.  
 license number \_\_\_\_\_ expiration date \_\_\_\_\_