

These drawings are the property of the Architect, Bignell Watkins Hasser Architects P.C. Unauthorised reproduction for any purpose is an infringement upon copyright laws. Visitors will be subject to prosecution by fullest extent of the law. Within dimensions on these drawings shall have precedence over scale dimensions. Contractor shall verify and be responsible for all dimensions and conditions on the job and this office shall be notified of any variation from the dimensions and conditions shown by these drawings.

Patton Harris Rust & Associates
Engineers, Surveyors, Planners, Landscape Architects
8818 Centre Park Drive, Suite 200
Columbia, MD 21045
T 410.997.8900
F 410.997.9282

Revisions

#	Date



Client: **CITY OF TAKOMA PARK**


Location: **TAKOMA PARK, MD**

Project: **CITY OF TAKOMA PARK PUBLIC WORKS FACILITY**

SITE PLAN

Drawn by: **ALC**


Project No: **16290-1-0** Date: **11/2/09**

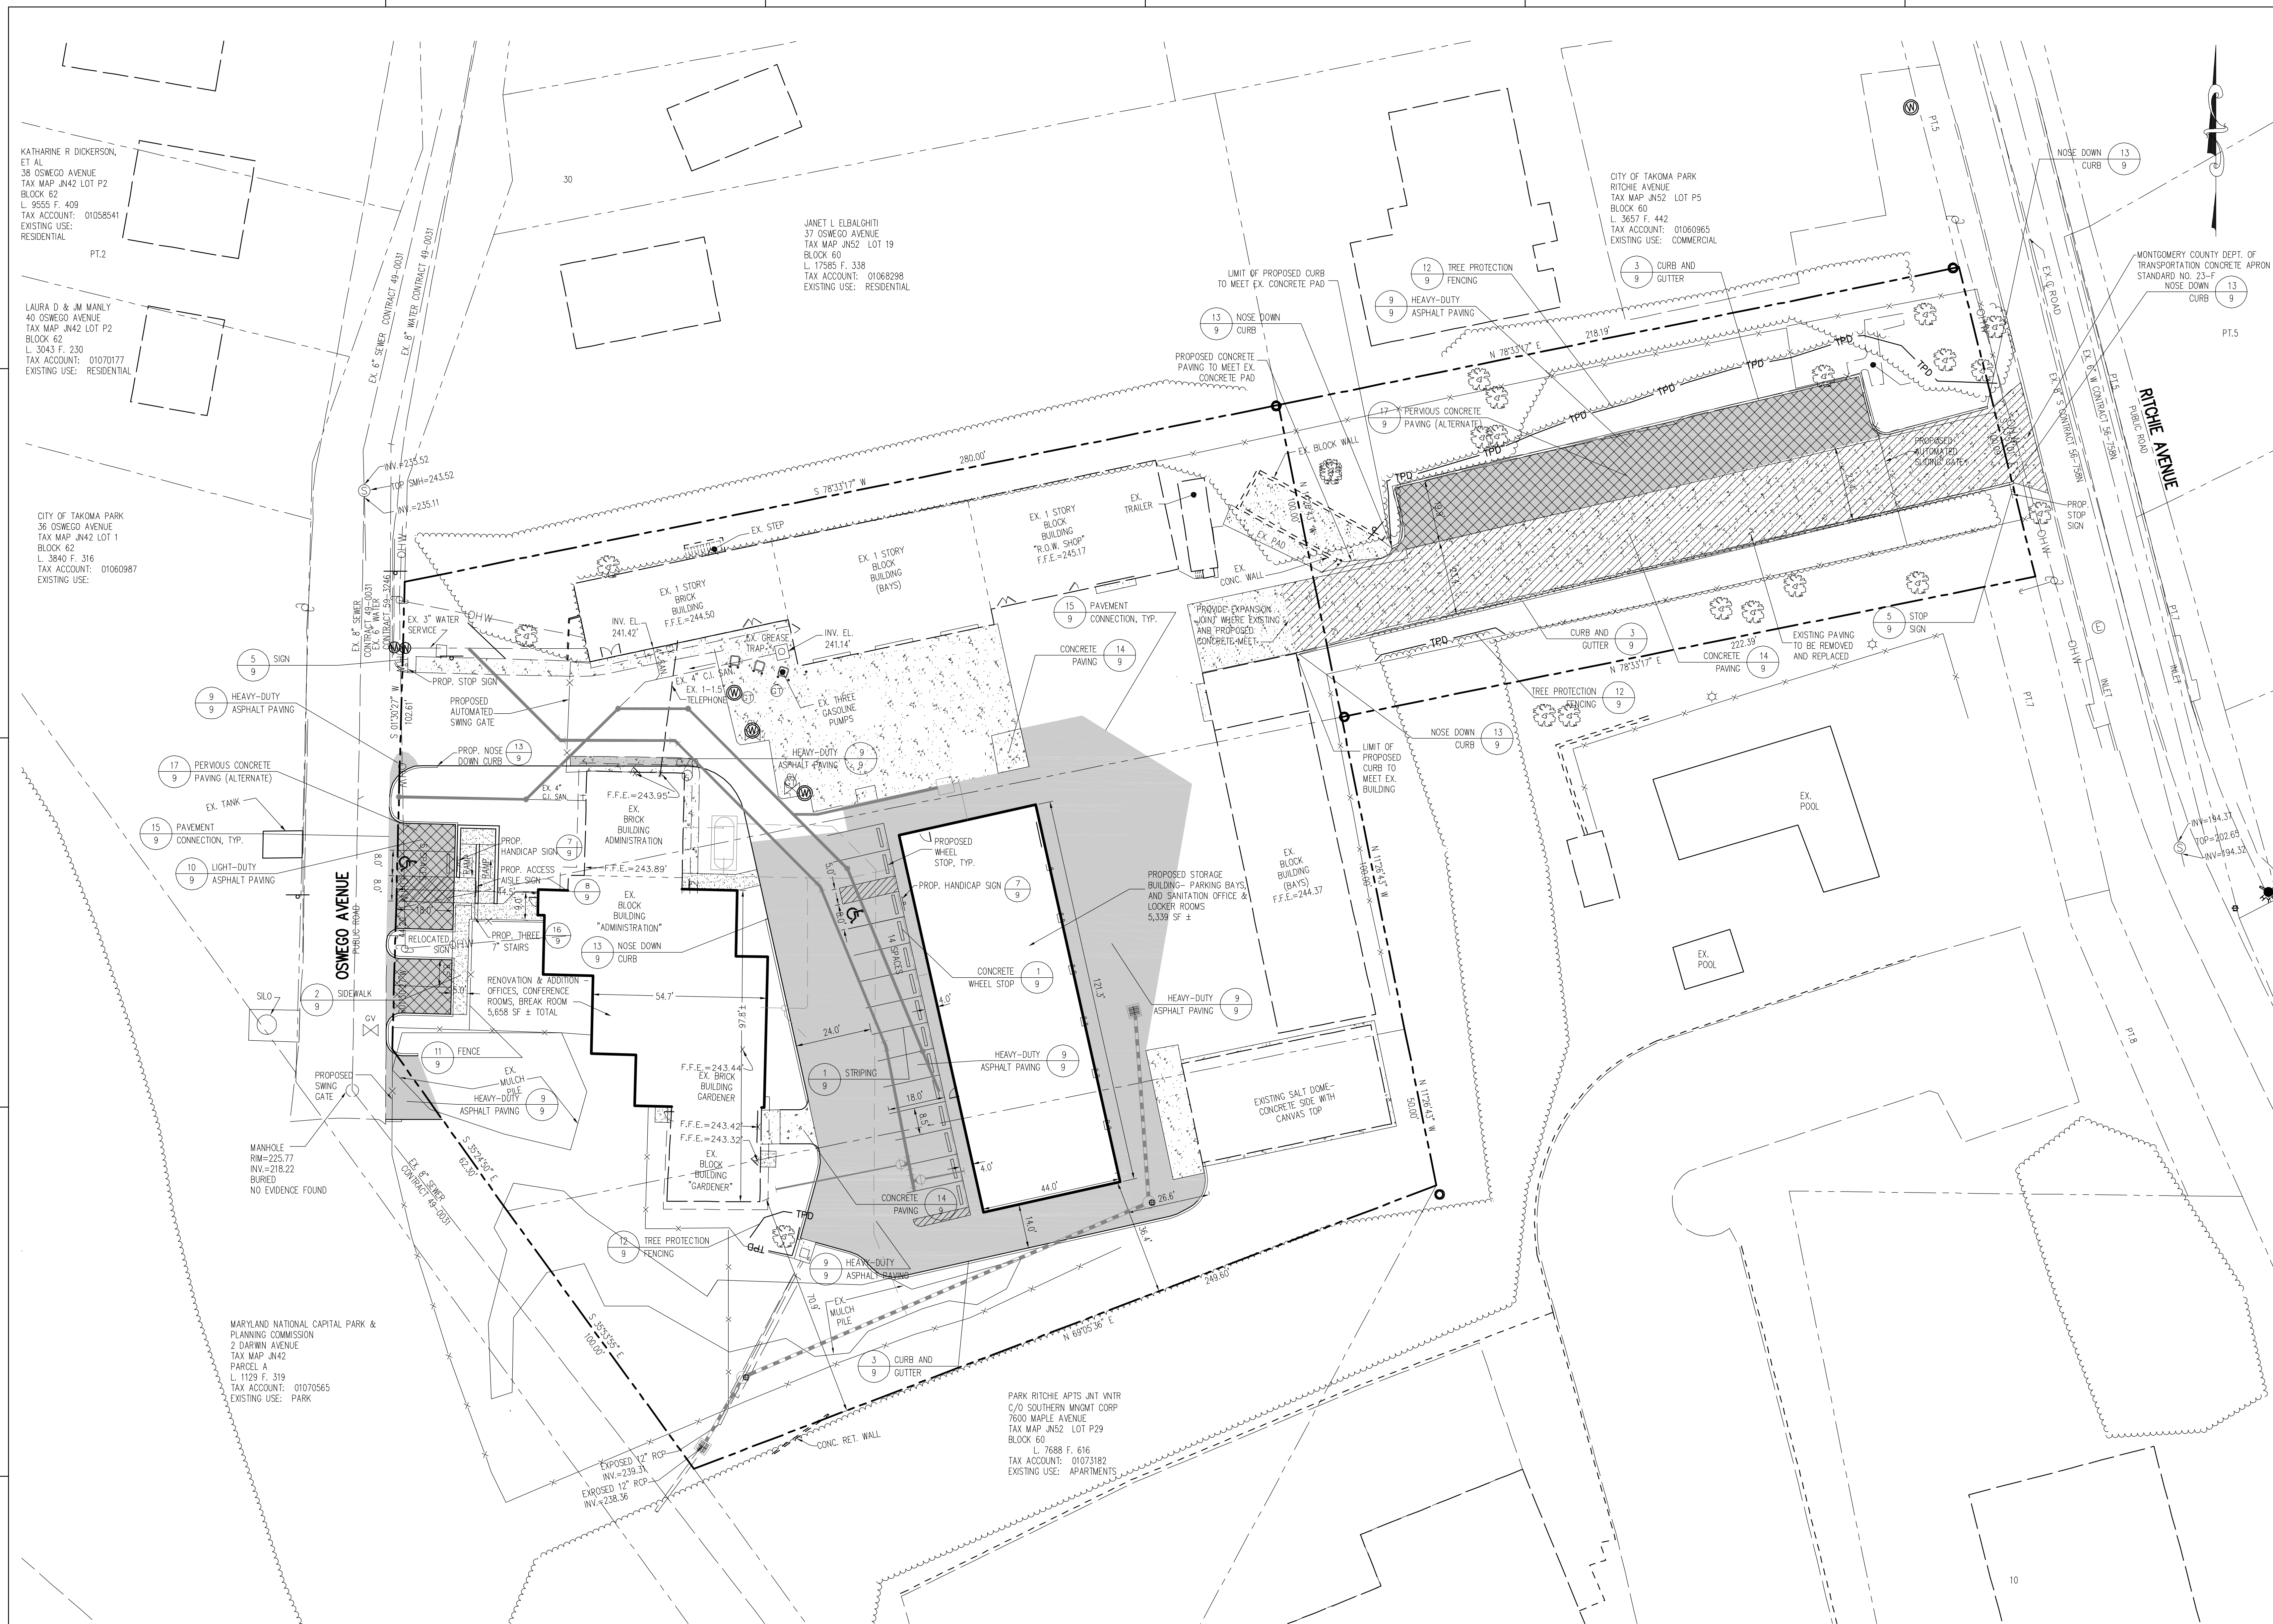

SCALE: 1" = 20'

LEGEND

EXISTING BUILDING		PROPOSED ASPHALT PAVING		PERVIOUS CONCRETE PAVING - ALTERNATE	
PROPOSED BUILDING		PROPOSED SIDEWALK			
PROPOSED CURB AND GUTTER		PROPOSED SIGN			
PROPOSED FENCE		PROPOSED CONCRETE PAVING			
PROPOSED WHEEL STOP					

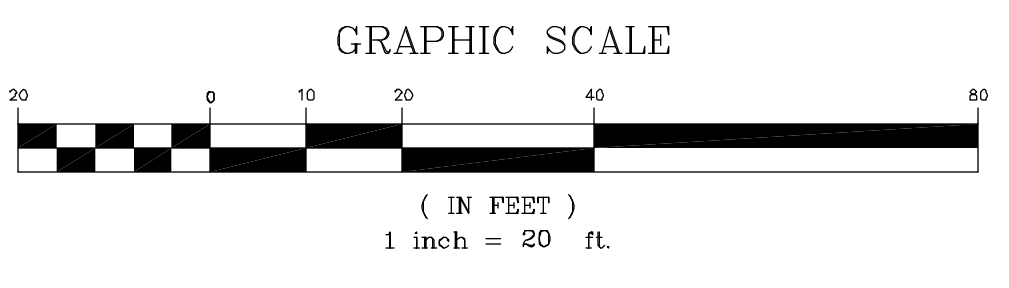

BEFORE BEGINNING CONSTRUCTION CONTACT "MISS UTILITY" AT 1-800-257-7777 AT LEAST 72 HOURS PRIOR TO EXCAVATION

LOCATION	HEIGHT	OPENING	MANUFACTURER	GATE TYPE	MANUAL/AUTOMATED
RITCHE AVENUE ENTRANCE	8'	29'	MASTER HALCO	SLIDING GATE WITHOUT BARBED WIRE	AUTOMATED
OSWEGO AVENUE ENTRANCE	8'	34'	MASTER HALCO	DOUBLE SWING GATE WITHOUT BARBED WIRE	AUTOMATED
MULCH AREA ENTRANCE	8'	24'	MASTER HALCO	DOUBLE SWING GATE WITHOUT BARBED WIRE	MANUAL

GATE SCHEDULE NOTES:
1. ALL GATES TO BE INSTALLED PER MANUFACTURER'S GUIDELINES AND SPECIFICATIONS.
2. SEE GATE DETAILS ON SHEET 1.
3. EQUIVALENT FENCE COMPONENTS FROM OTHER MANUFACTURERS WILL BE ACCEPTABLE.
* 8' HIGH GATE OR HEIGHT TO MATCH EXISTING GATE HEIGHT