



8550 LEESBURG PIKE, SUITE 503 VIENNA, VIRGINIA 22182
 Virginia: (703) 288-3320
 VA Fax: (703) 288-4211

These drawings are the property of the Architect. Bignell Watkins Hasser Architects P.C. Unauthorized reproduction for any purpose is an infringement upon copyright laws. Violations will be subject to prosecution to the fullest extent of the law. Written dimensions on these drawings shall have precedence over scale dimensions. Contractors shall verify and be responsible for all dimensions and conditions on the job and the office must be notified of any variation from the dimensions and conditions shown by these drawings.

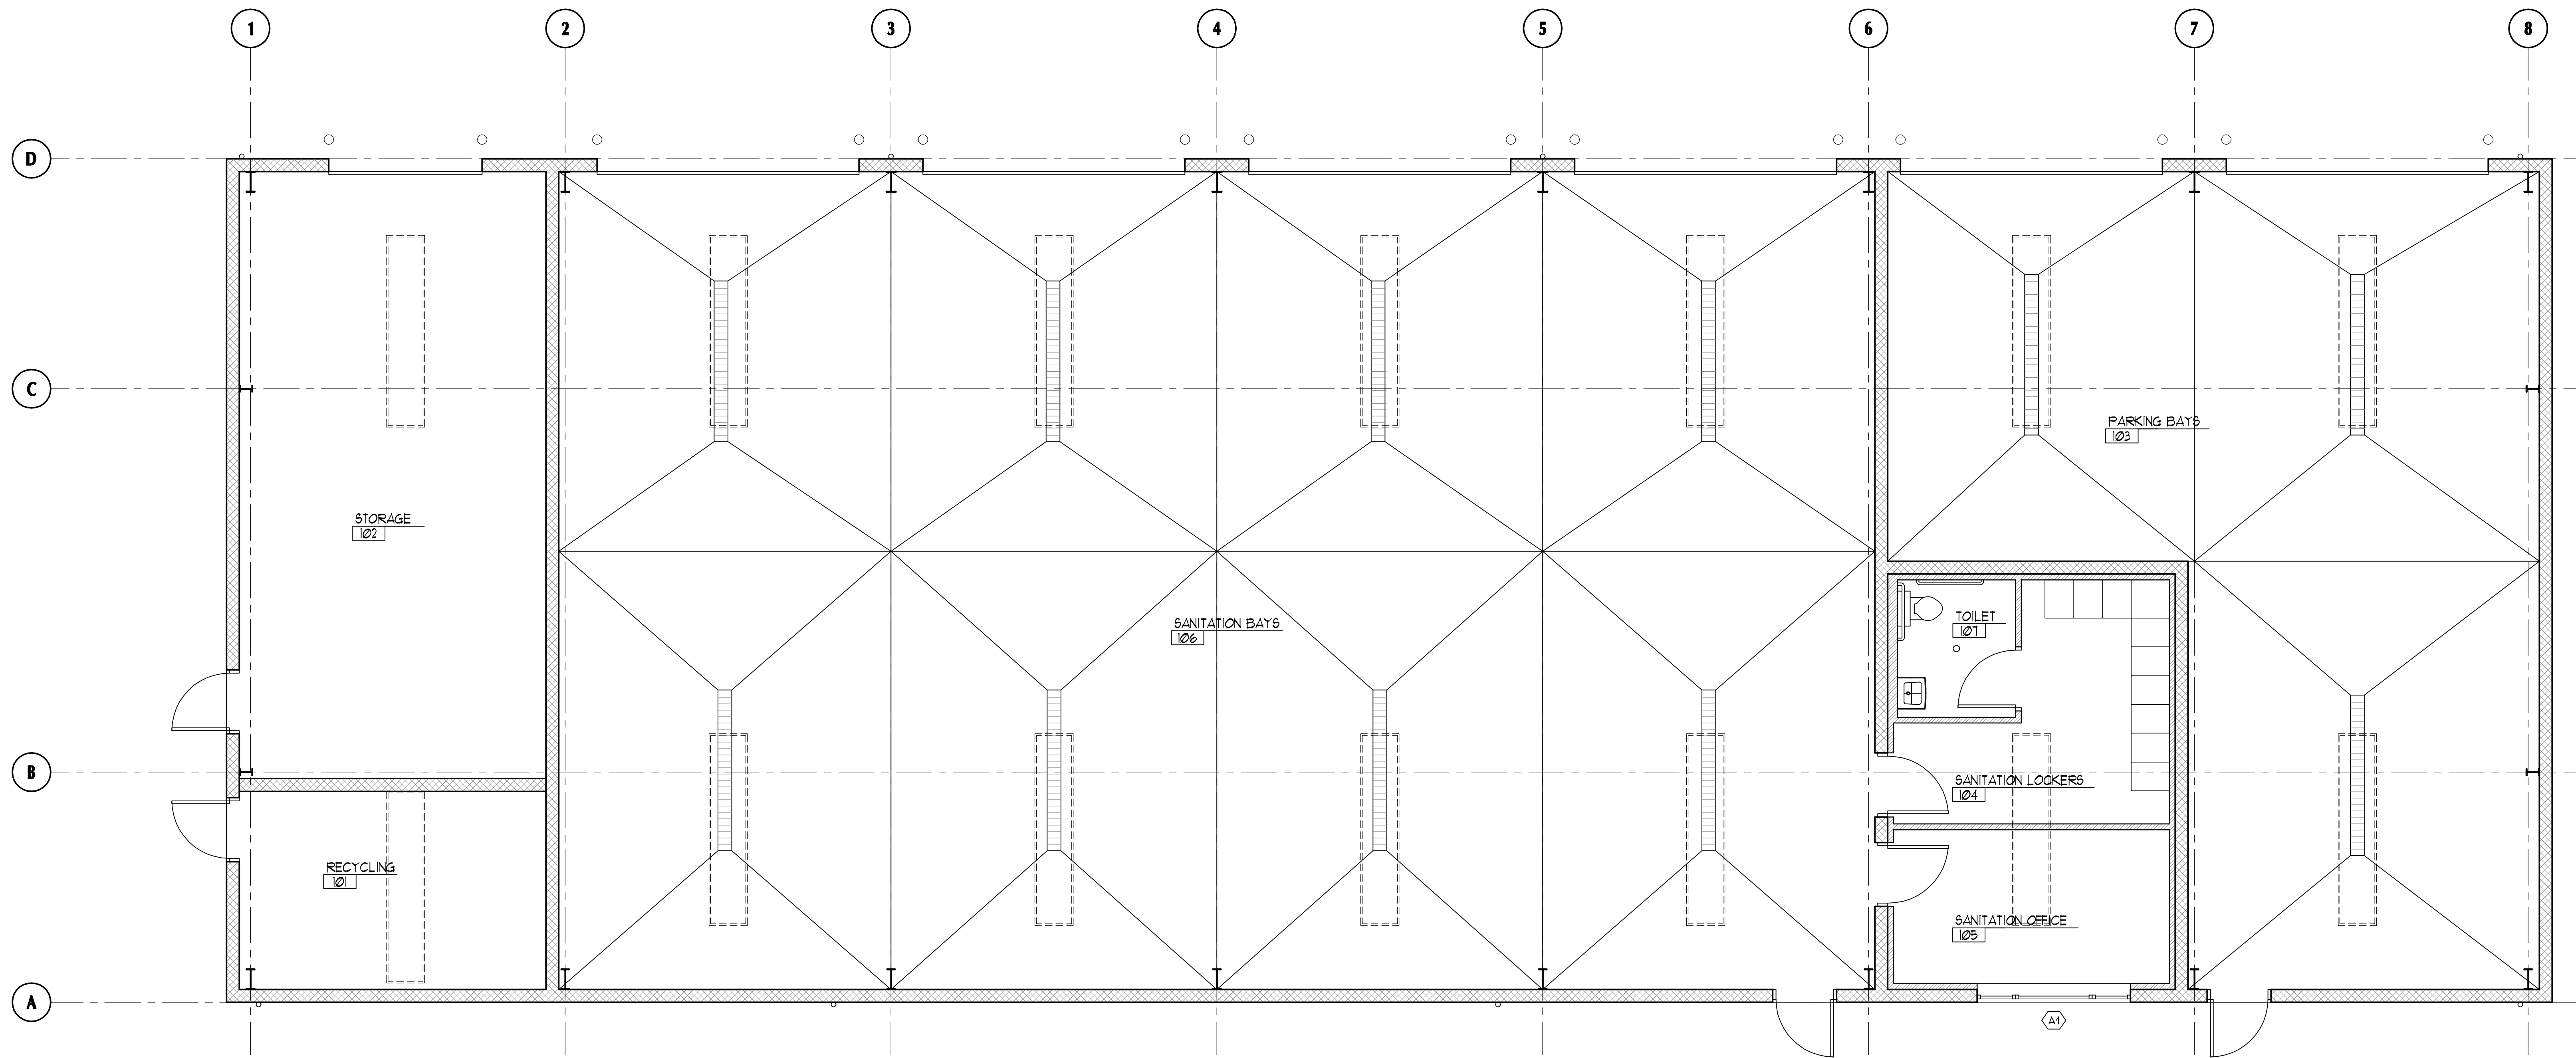

1 FLOOR PLAN
 1/4"=1'-0"
 SANITATION BUILDING
 BASE BID
 SEE 3/A-15 FOR ADD. ALTERNATE 'S'

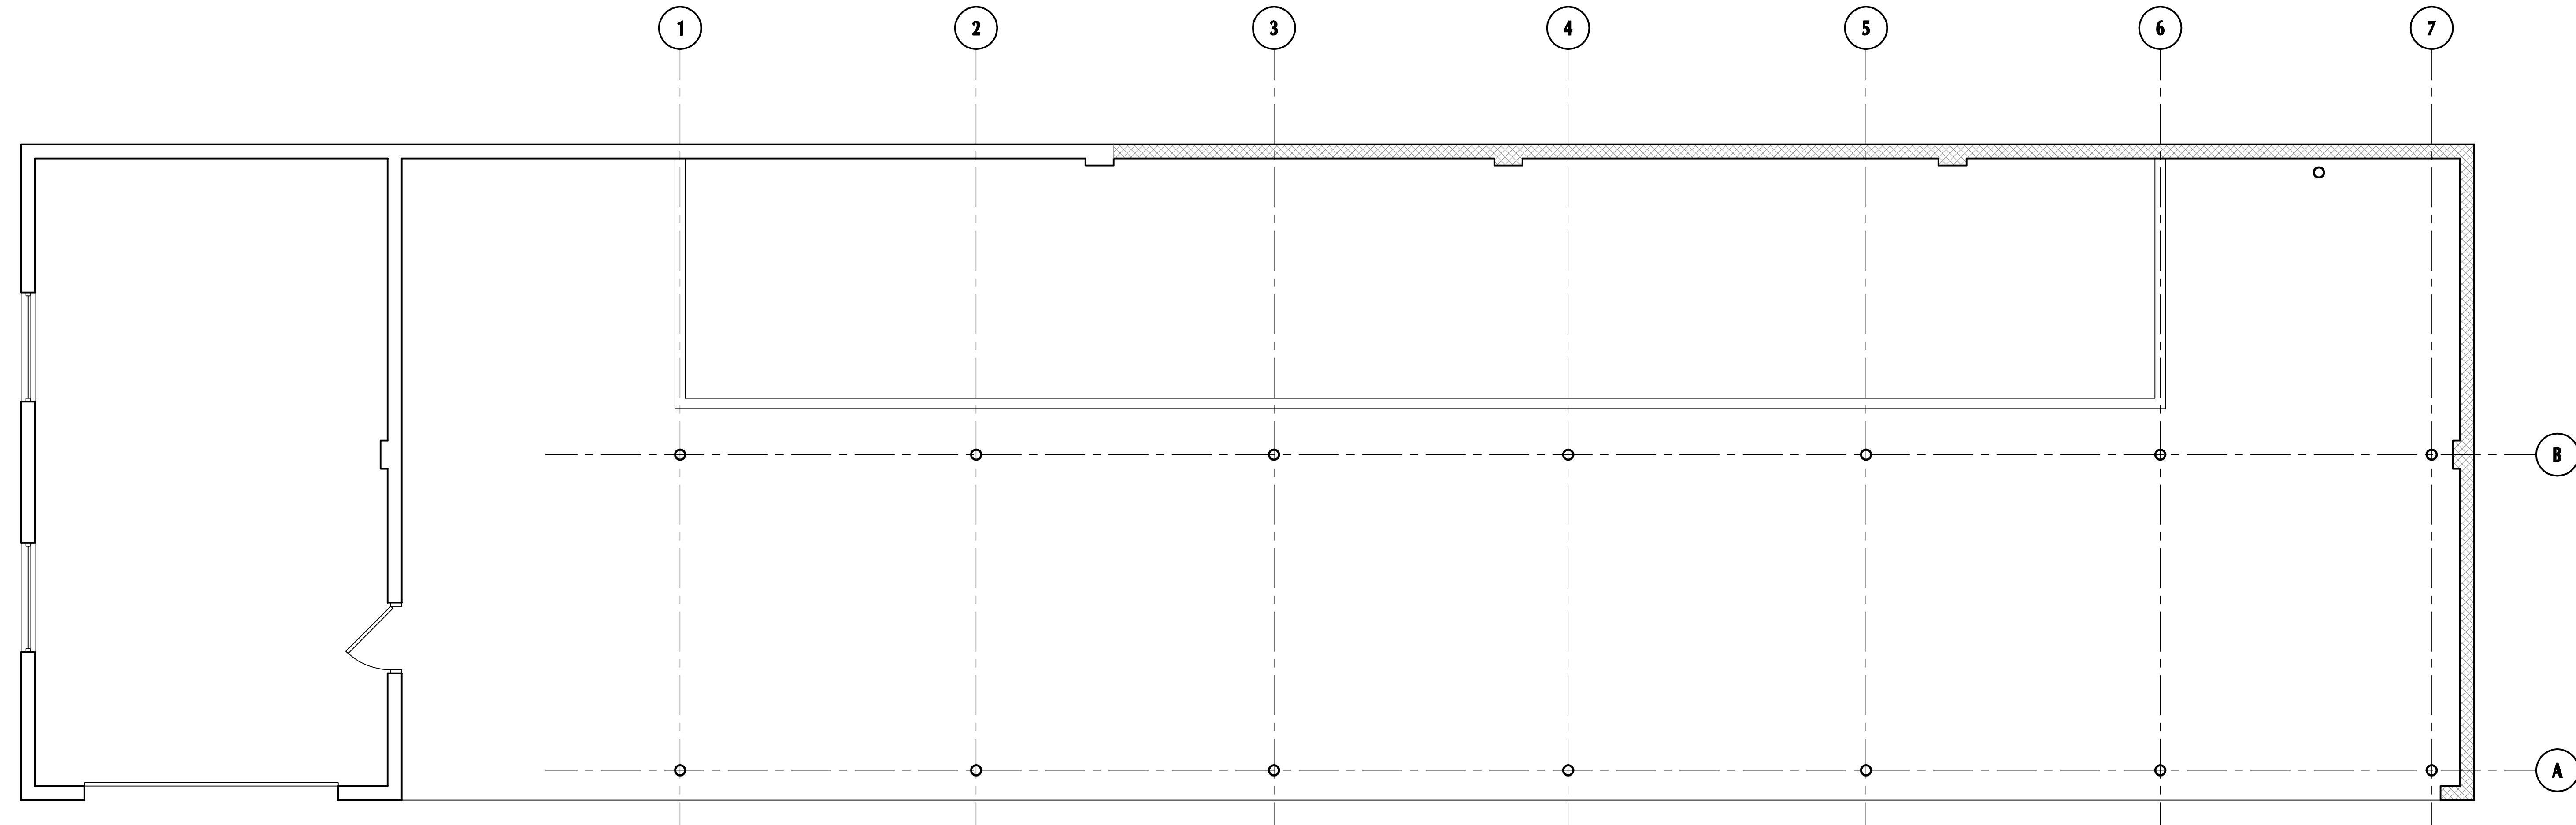

2 FLOOR PLAN
 1/4"=1'-0"
 EQUIPMENT BAYS BUILDING

Revisions

#	Date	Description
1	10-27-09	PERMIT SET



Client:
CITY OF TAKOMA PARK

Location:
TAKOMA PARK, MD

Project:
**CITY OF TAKOMA PARK
 PUBLIC WORKS FACILITY**

**SANITATION AND
 EQUIPMENT BAY
 BUILDINGS
 FLOOR PLAN**

Drawn by
 AS

Project No. 09028.00 Date 10-27-09

Professional Certification
 I certify that these documents were prepared or approved by me, and that I am a duly licensed architect under the laws of the State of Maryland.
 license number _____ expiration date _____