




1 SIGN TYPE B.1 - VEHICULAR DIRECTIONAL
FRONT VIEW
4" TEXT

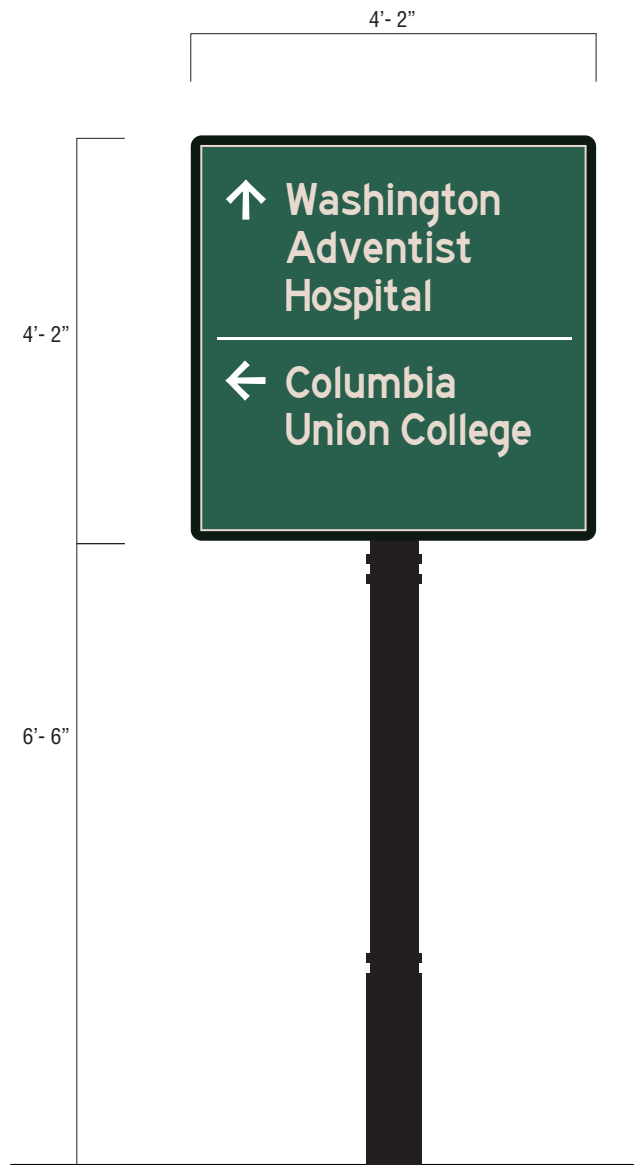

2 SIGN TYPE B.1 - VEHICULAR DIRECTIONAL
FRONT VIEW
4" TEXT

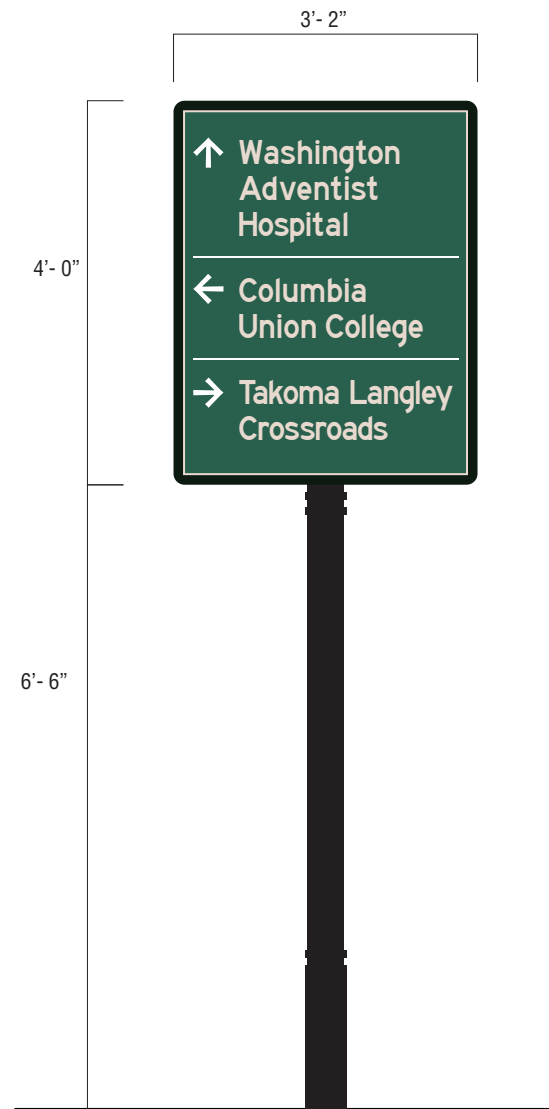


3 SIGN TYPE B.1 - VEHICULAR DIRECTIONAL
FRONT VIEW
3" TEXT

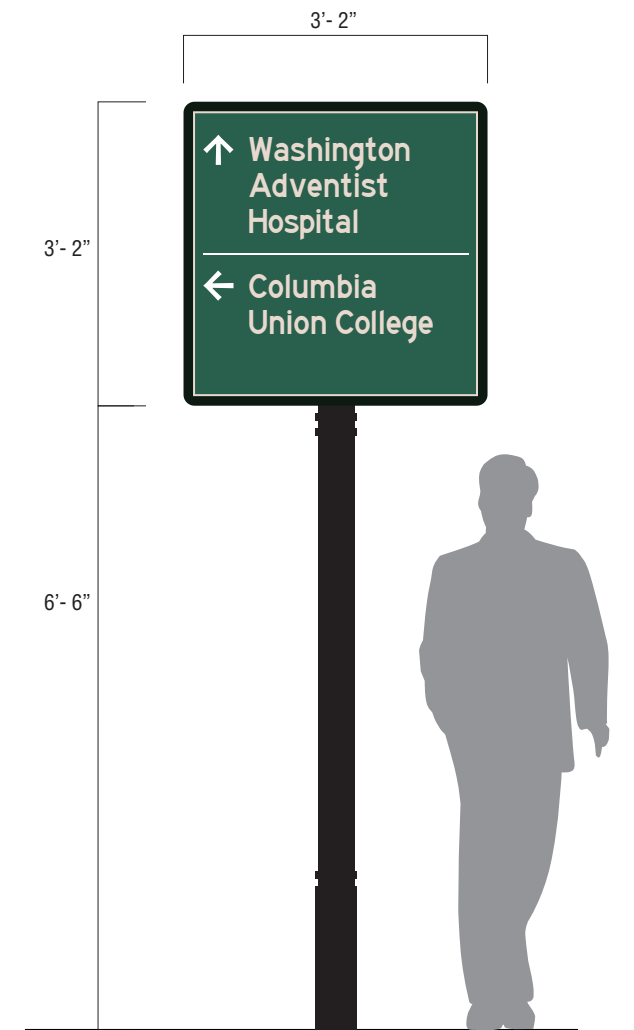


4 SIGN TYPE B.1 - VEHICULAR DIRECTIONAL
FRONT VIEW
3" TEXT


PROJECT City of Takoma Park Wayfinding System Takoma Park, Maryland	TITLE Sign Type B.1 Vehicular Directional	PHASE DD	PROJECT NO. 9695.00	SCALE 1/2" = 1'-0"	DATE 7.8.05	Gallagher & Associates 7735 Old Georgetown Road, Bethesda, MD 20814 301.656.7575 ph 301.656.5455 fax
		DESIGN BY CH	DRAWN BY MT	SHEET 8.00		

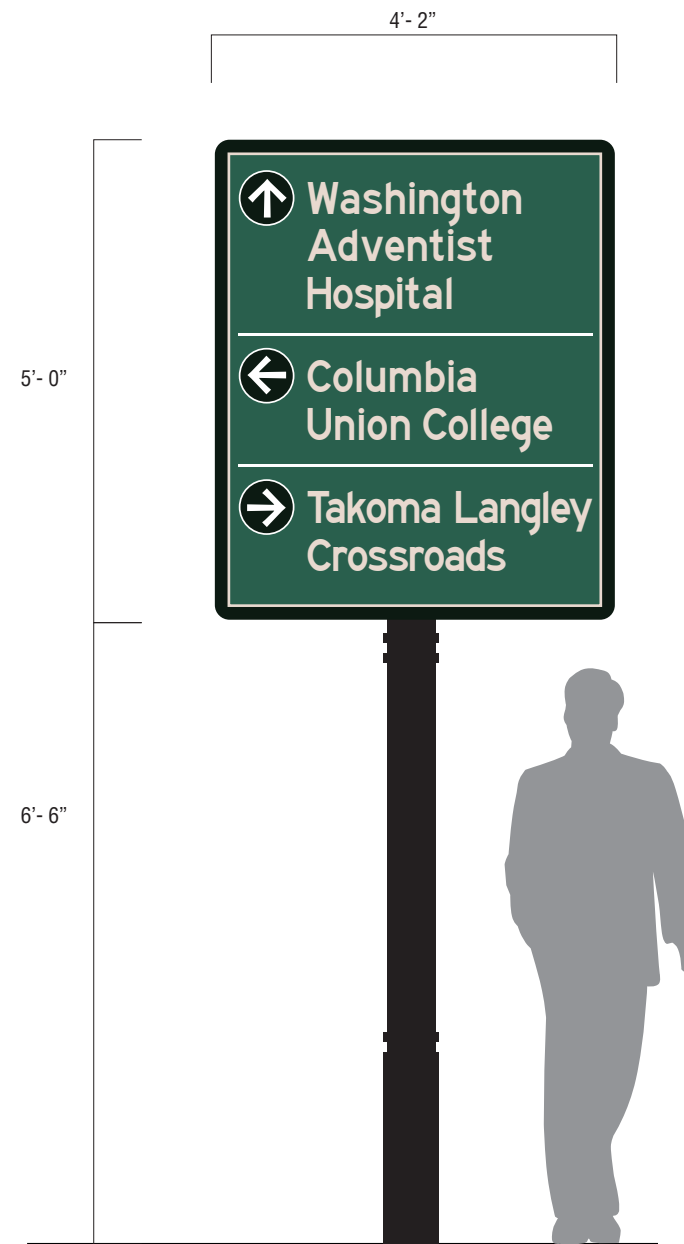


1 SIGN TYPE B.1 - VEHICULAR DIRECTIONAL
FRONT VIEW
4" TEXT

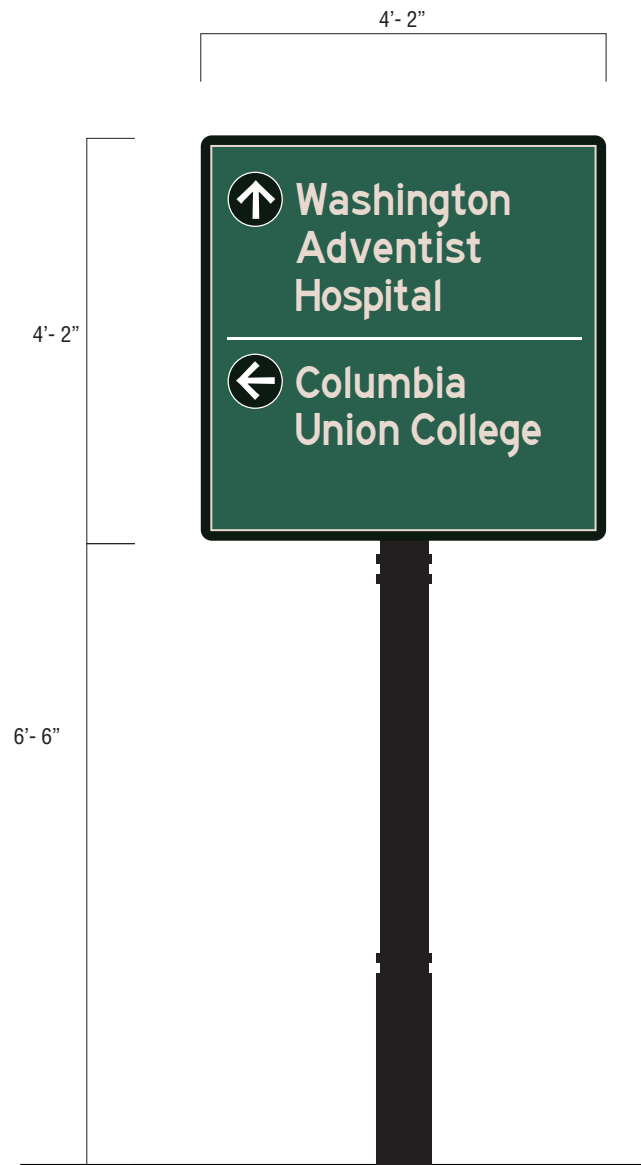

2 SIGN TYPE B.1 - VEHICULAR DIRECTIONAL
FRONT VIEW
4" TEXT

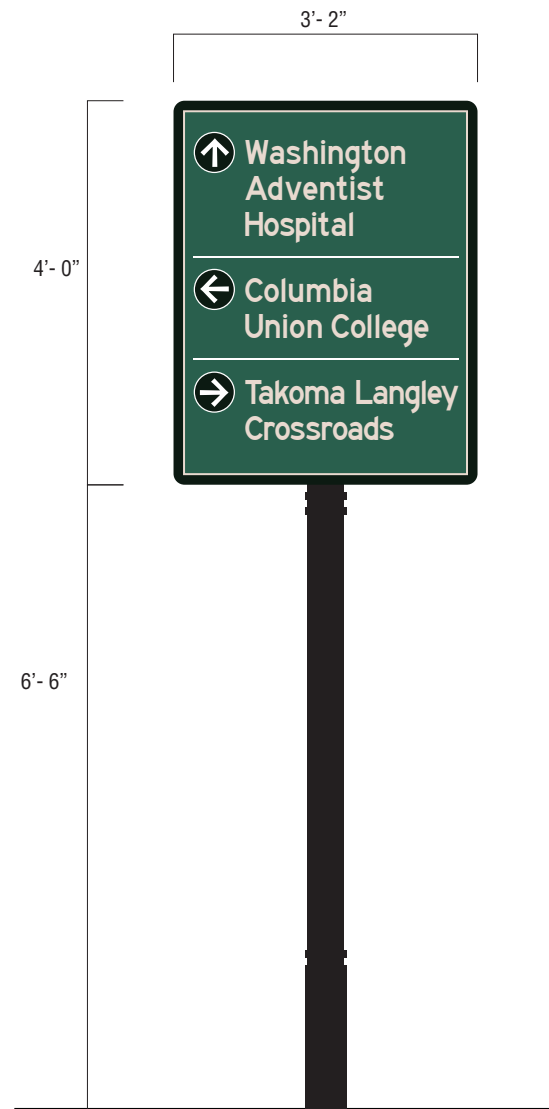

3 SIGN TYPE B.1 - VEHICULAR DIRECTIONAL
FRONT VIEW
3" TEXT

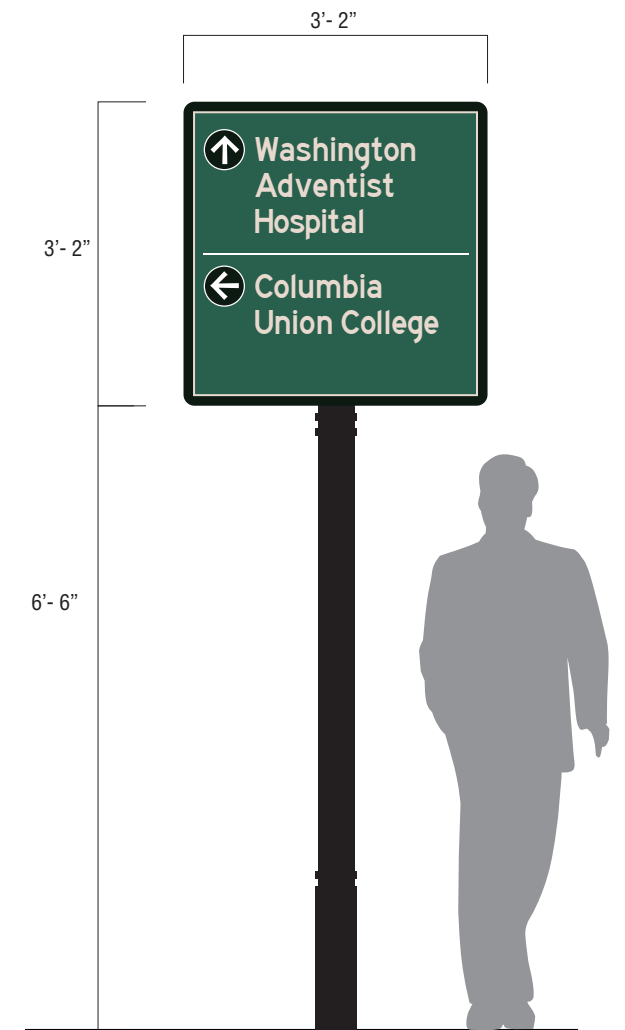

4 SIGN TYPE B.1 - VEHICULAR DIRECTIONAL
FRONT VIEW
3" TEXT

PROJECT City of Takoma Park Wayfinding System Takoma Park, Maryland	TITLE Sign Type B.1 Vehicular Directional	PHASE DD	PROJECT NO. 9695.00	SCALE 1/2" = 1'-0"	DATE 7.8.05	Gallagher & Associates <small>7735 Old Georgetown Road, Bethesda, MD 20814 301.656.7575 ph 301.656.5455 fax</small>
		DESIGN BY CH	DRAWN BY MT	SHEET 8.00		